
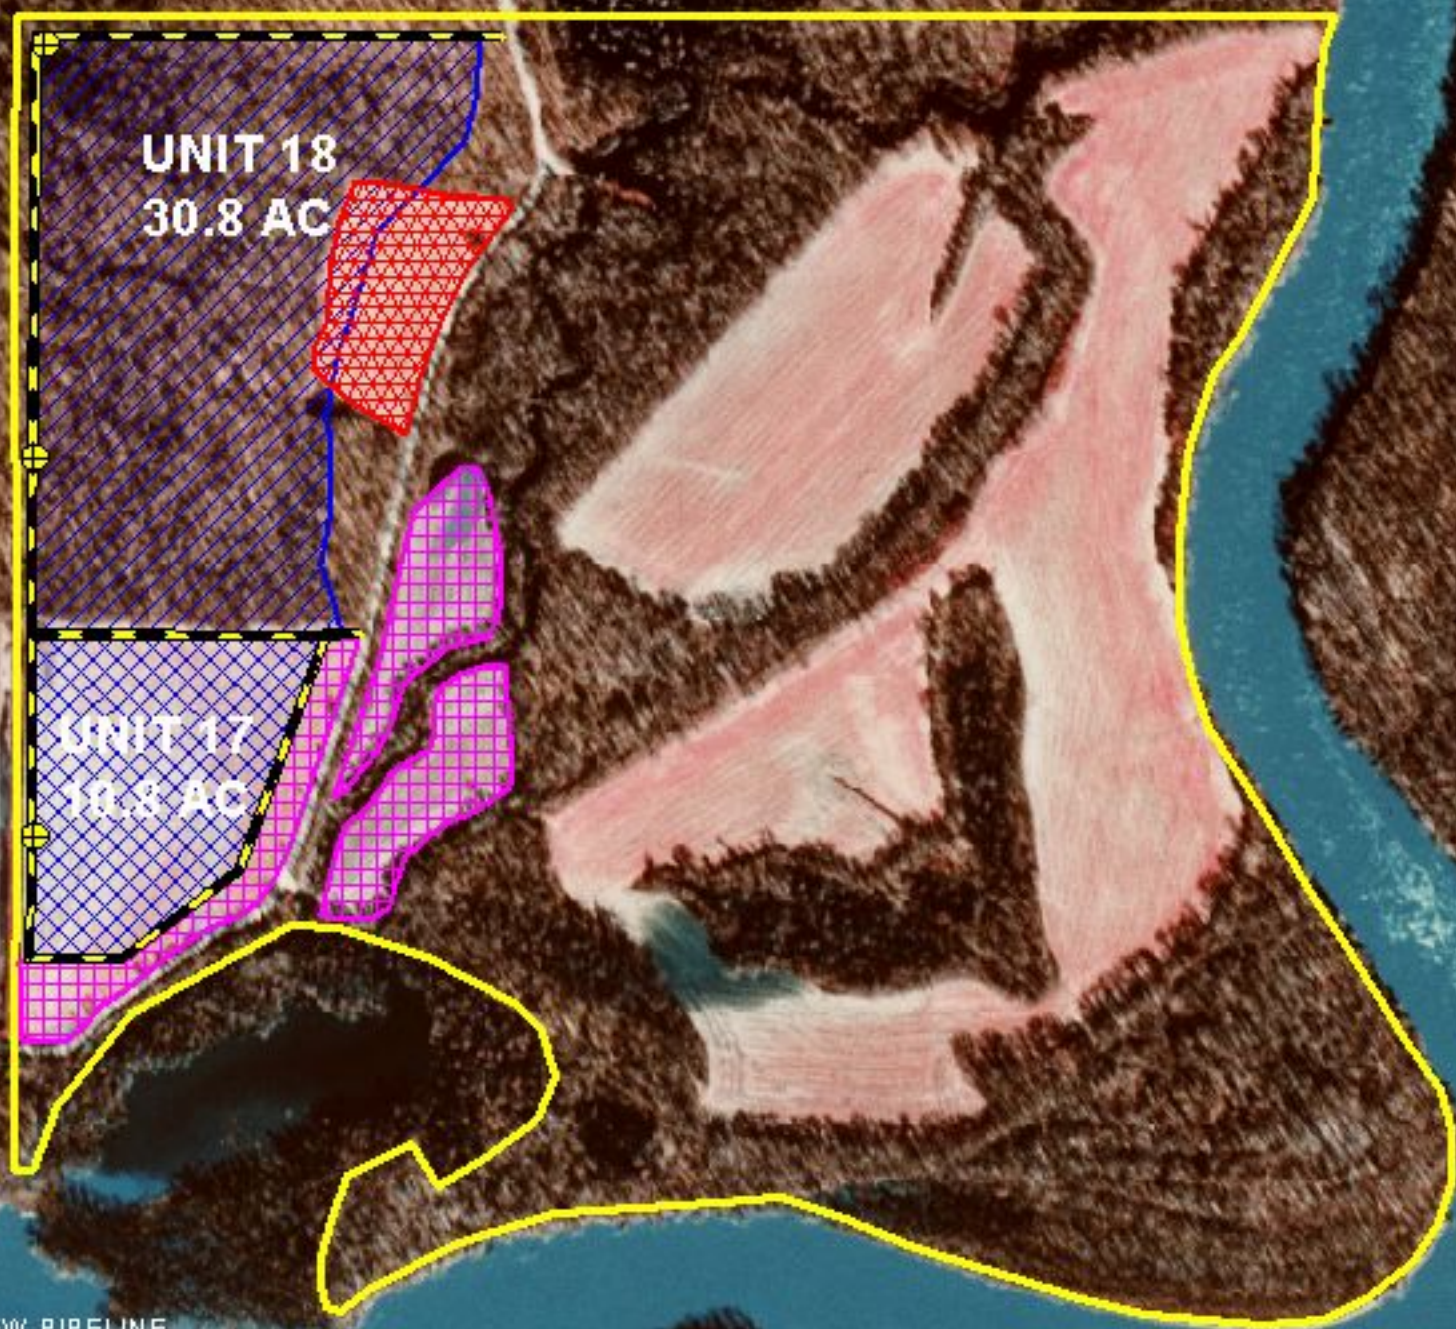


JEFF FARMER RESTORATION PROJECT LAWRENCE CO., AR

N

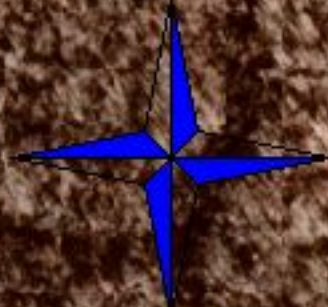

UNIT 18
30.8 AC

UNIT 17
10.4 AC

- NEW PIPELINE
- WATER CONTROL STRUCTURE
- SLOUGH
- NEW LEVEE
- EXISTING LEVEE
- MOIST SOIL AREA
- ALFALFA VALVE
- HOT FOODS
- TREES
- CRP TREES
- NATIVE GRASSES
- GREENTREE RESERVOIR
- PROJECT BOUNDARY

JEFF FARMER RESTORATION PROJECT LAWRENCE CO., AR



-  NEW PIPELINE
-  WATER CONTROL STRUCTURE
-  SLOUGH
-  NEW LEVEE
-  EXISTING LEVEE
-  MOIST SOIL AREA
-  ALFALFA VALVE
-  HOT FOODS
-  TREES
-  CRP TREES
-  NATIVE GRASSES
-  GREENTREE RESERVOIR
-  PROJECT BOUNDARY

